



EXHIBIT D

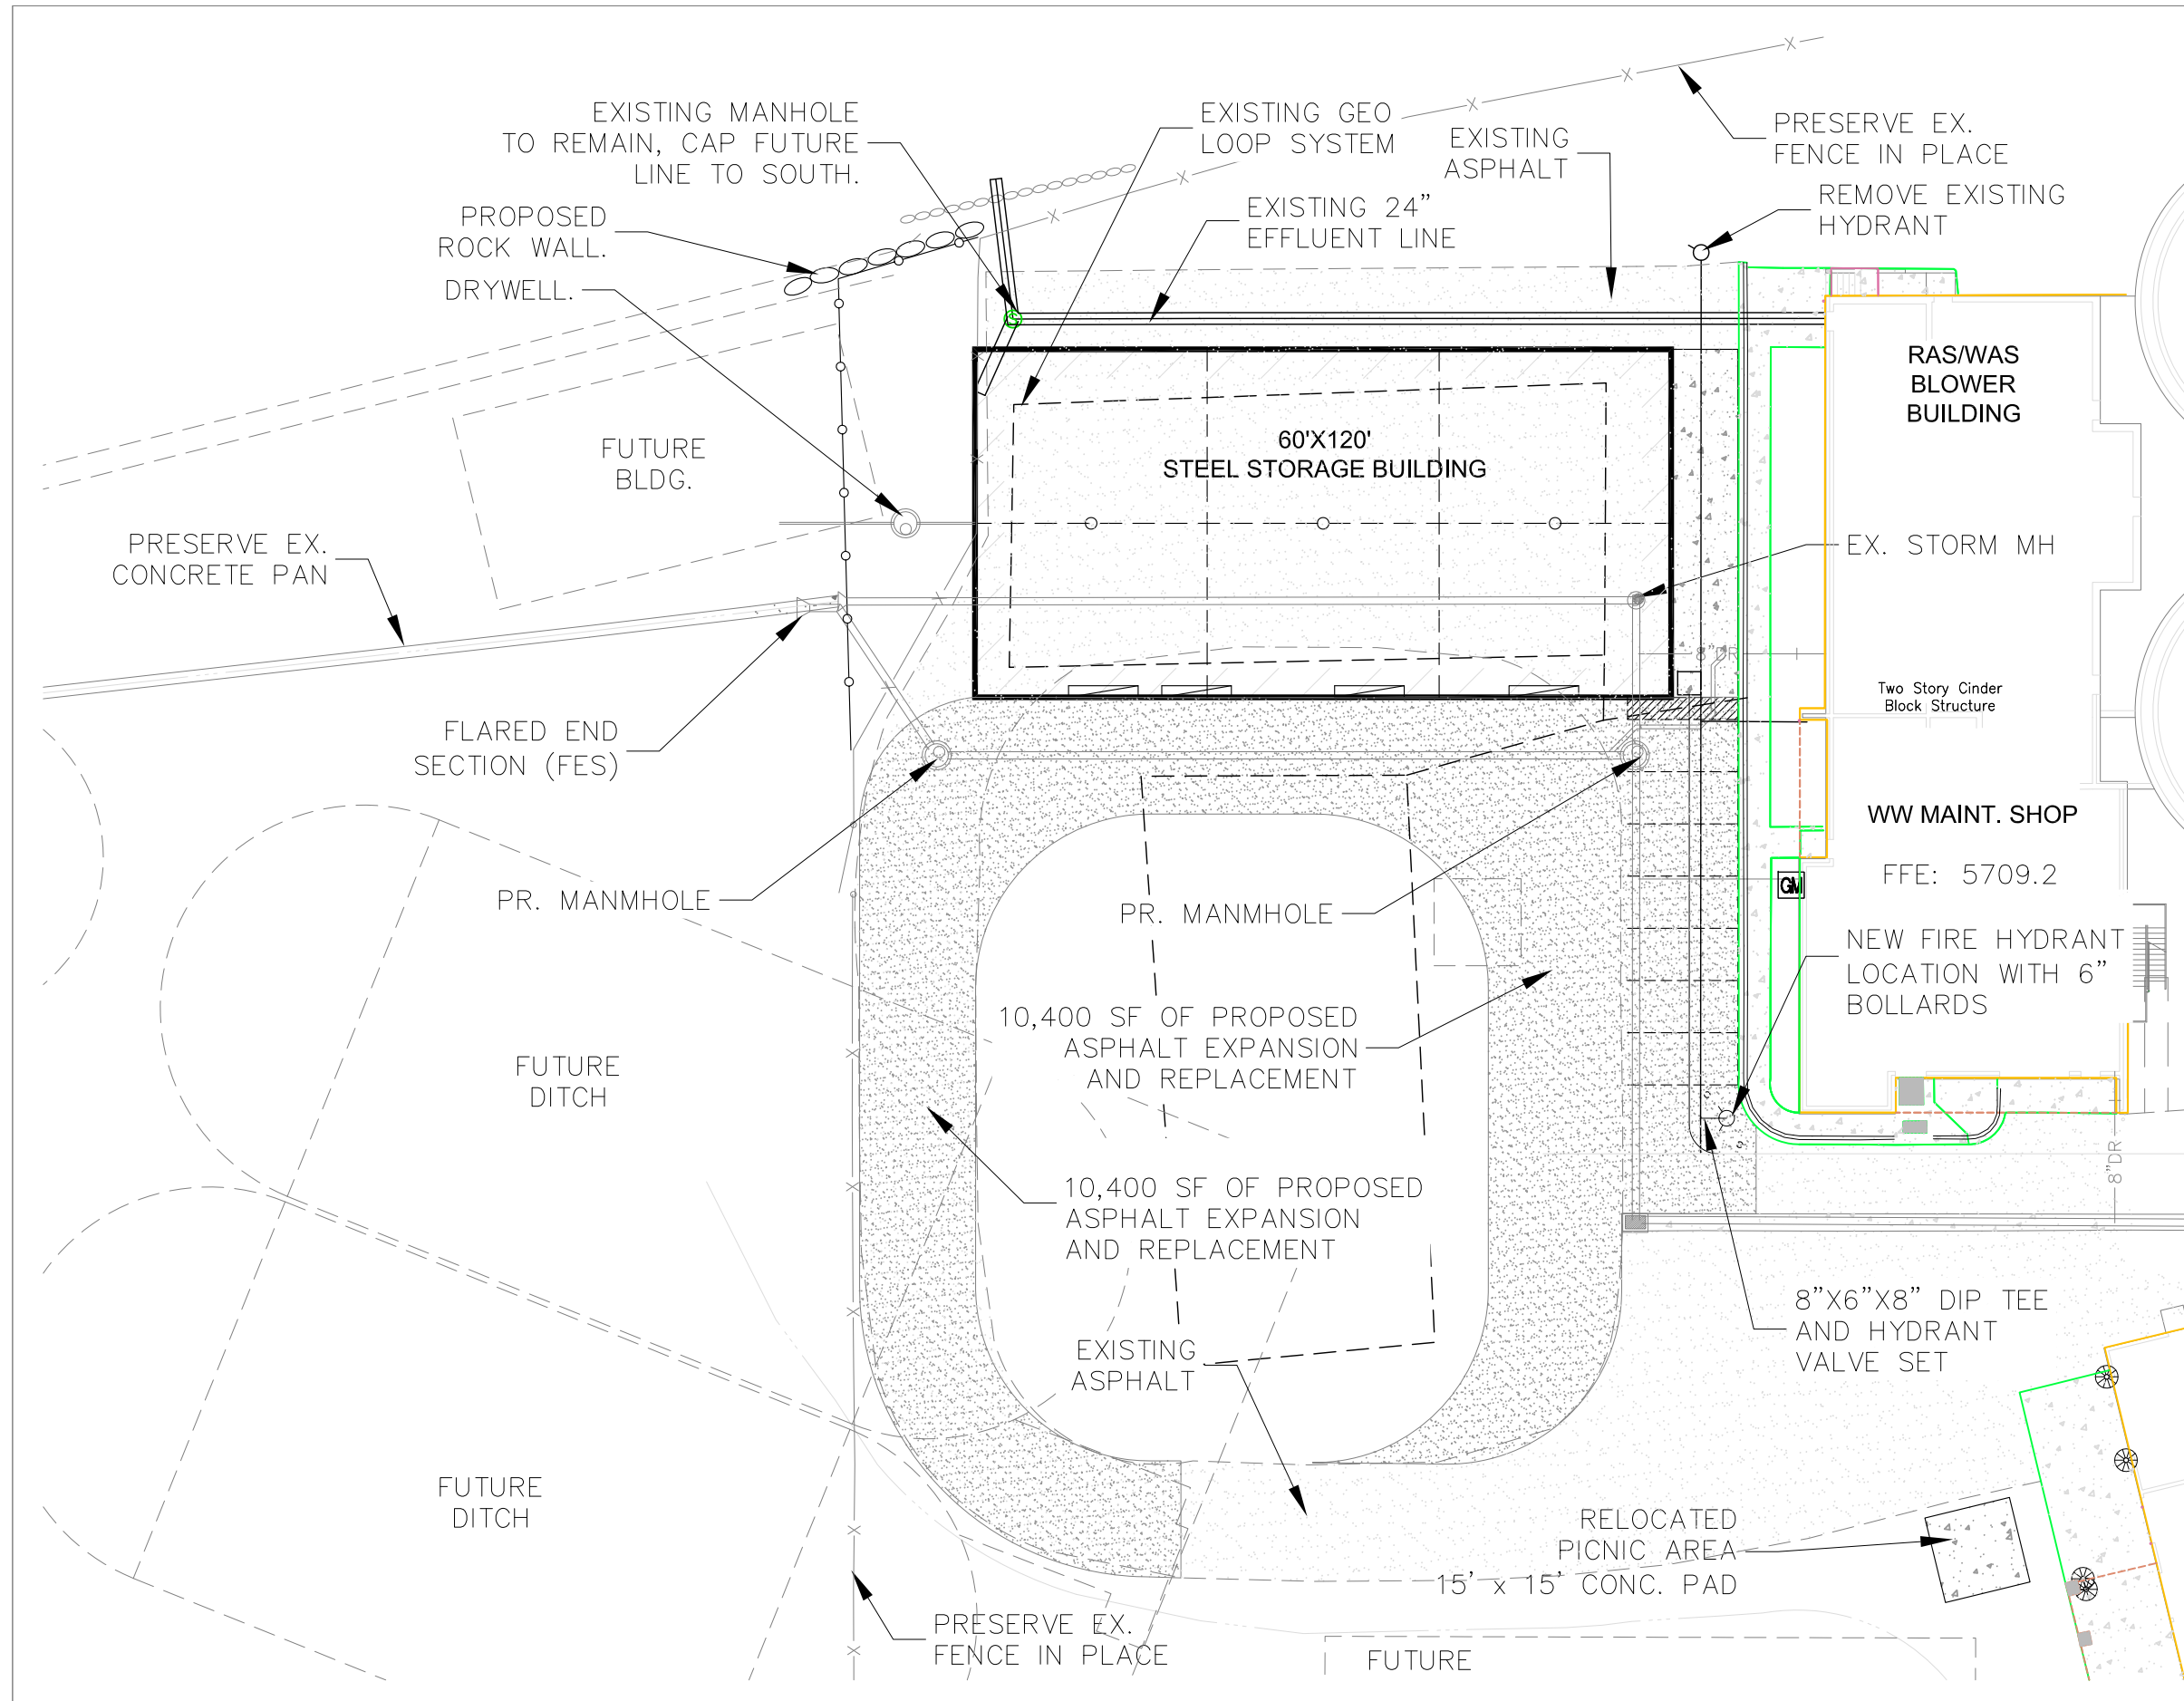

LEGEND

	EX. ASPHALT
	EX. CONCRETE
	PR. CONCRETE
	PR. ASPHALT
	PR. ASPHALT EX. STORM SEWER MANHOLE
	EX. STORM SEWER INLET
	EX. FENCE
	PR. BUILDING
	PR. FLOWLINE
	PR. FENCE
	RELOC. EX. FLARED END SECTION

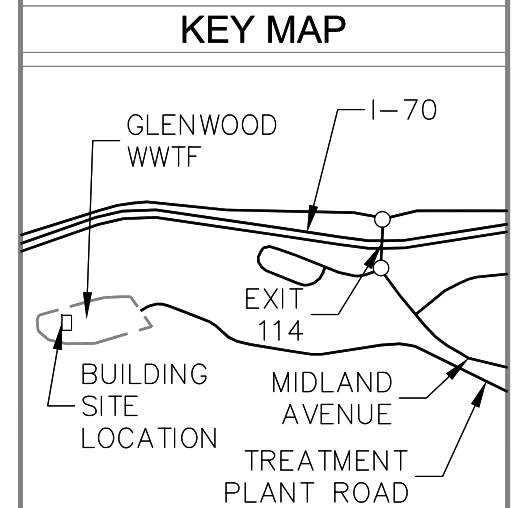

MAP NOT TO SCALE

SCALE	SHEET
1" = 30'	C-1
DATE	
2.3..2017	
FILE NAME	
64.110.9540_SITE	