




EXHIBIT B

GARDEN LEVEL-POLICE DEPARTMENT

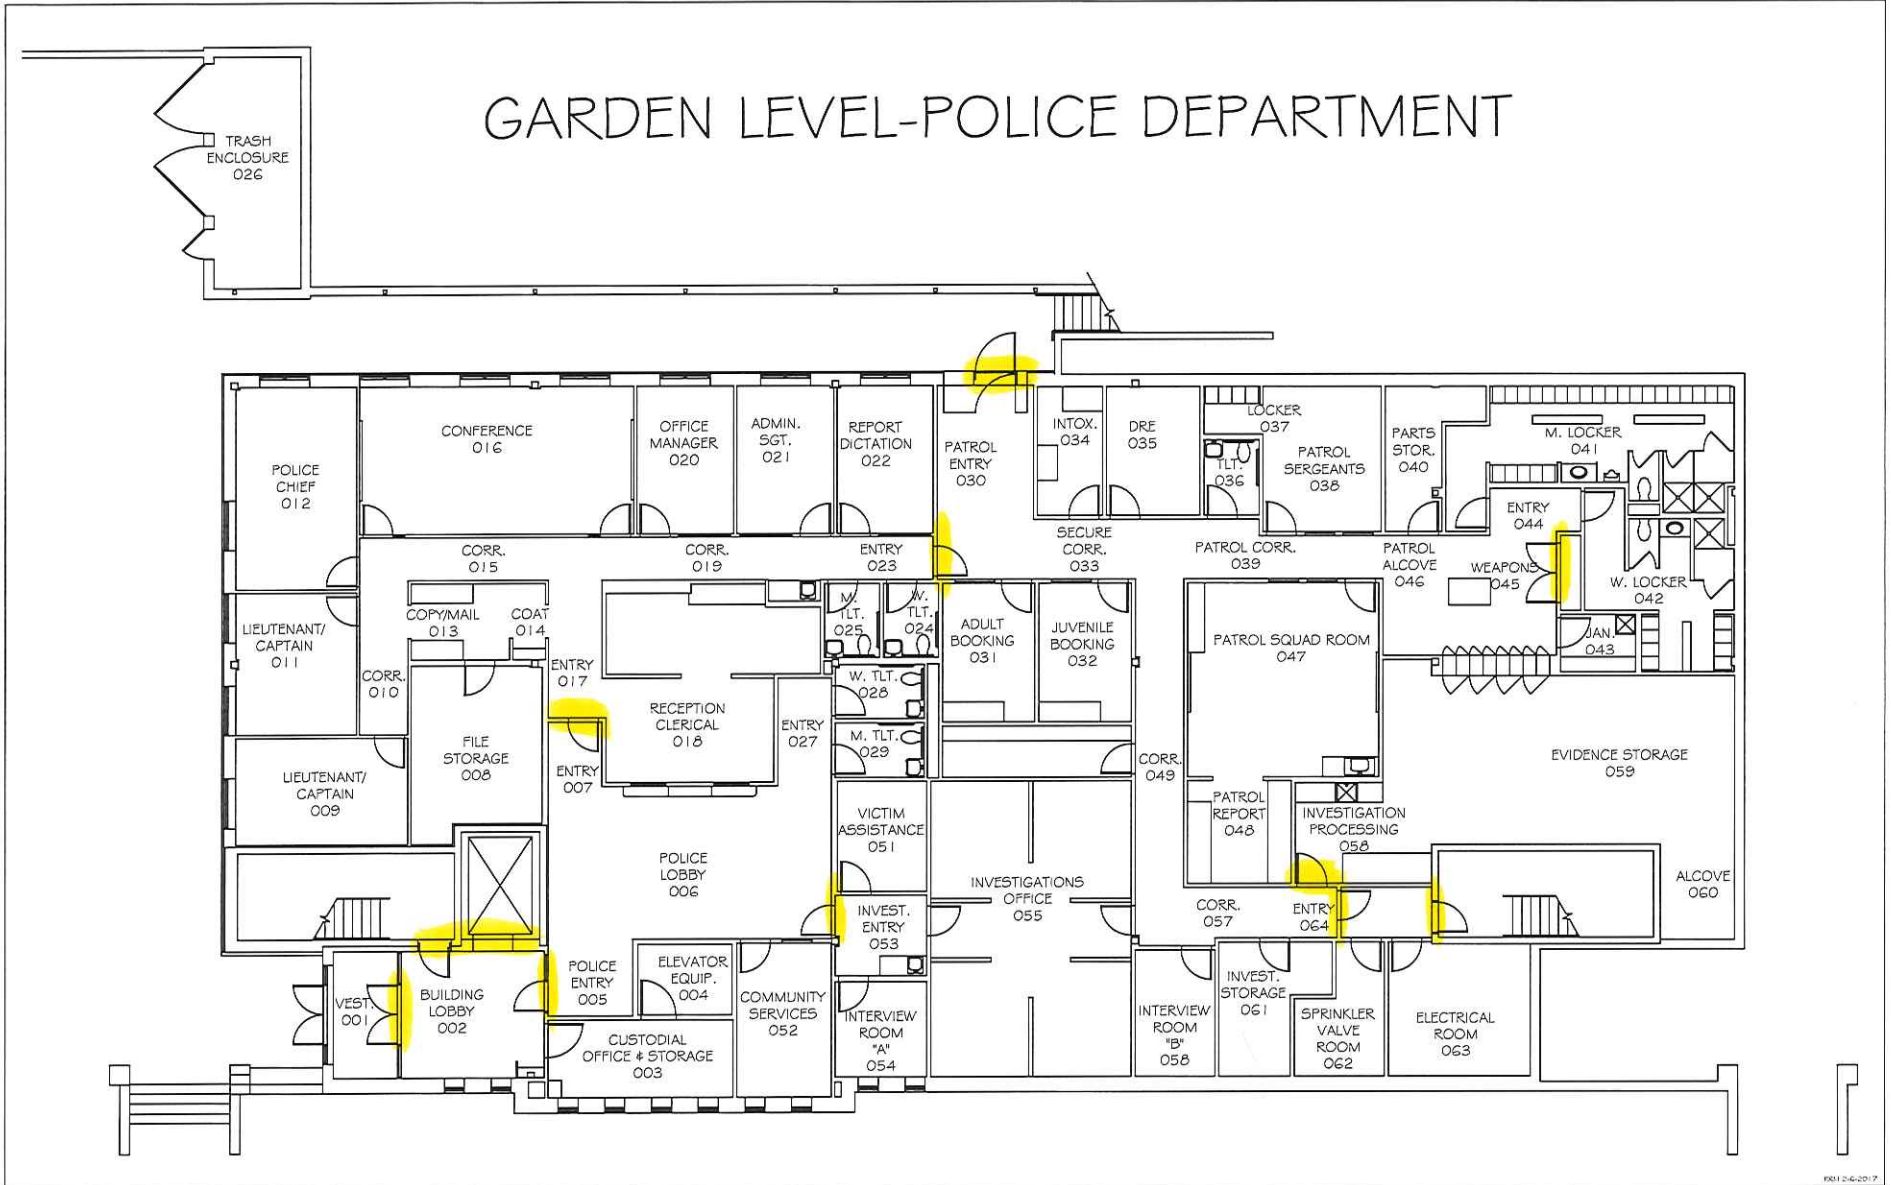


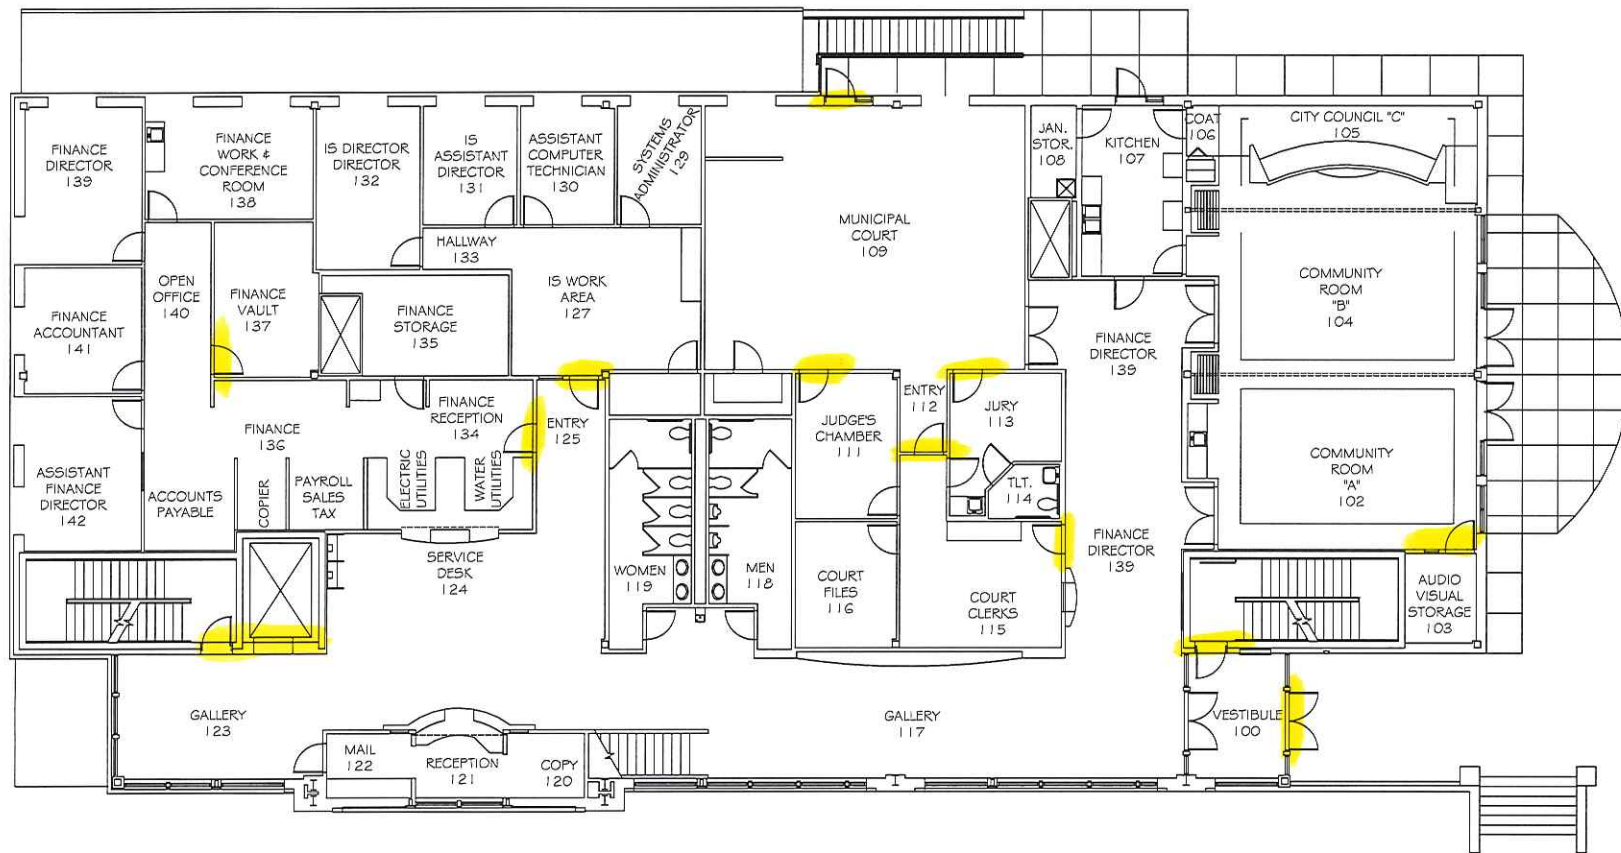

FIRST FLOOR-CITY COUNCIL CHAMBERS
MUNICIPAL COURT & FINANCE DEPARTMENTS

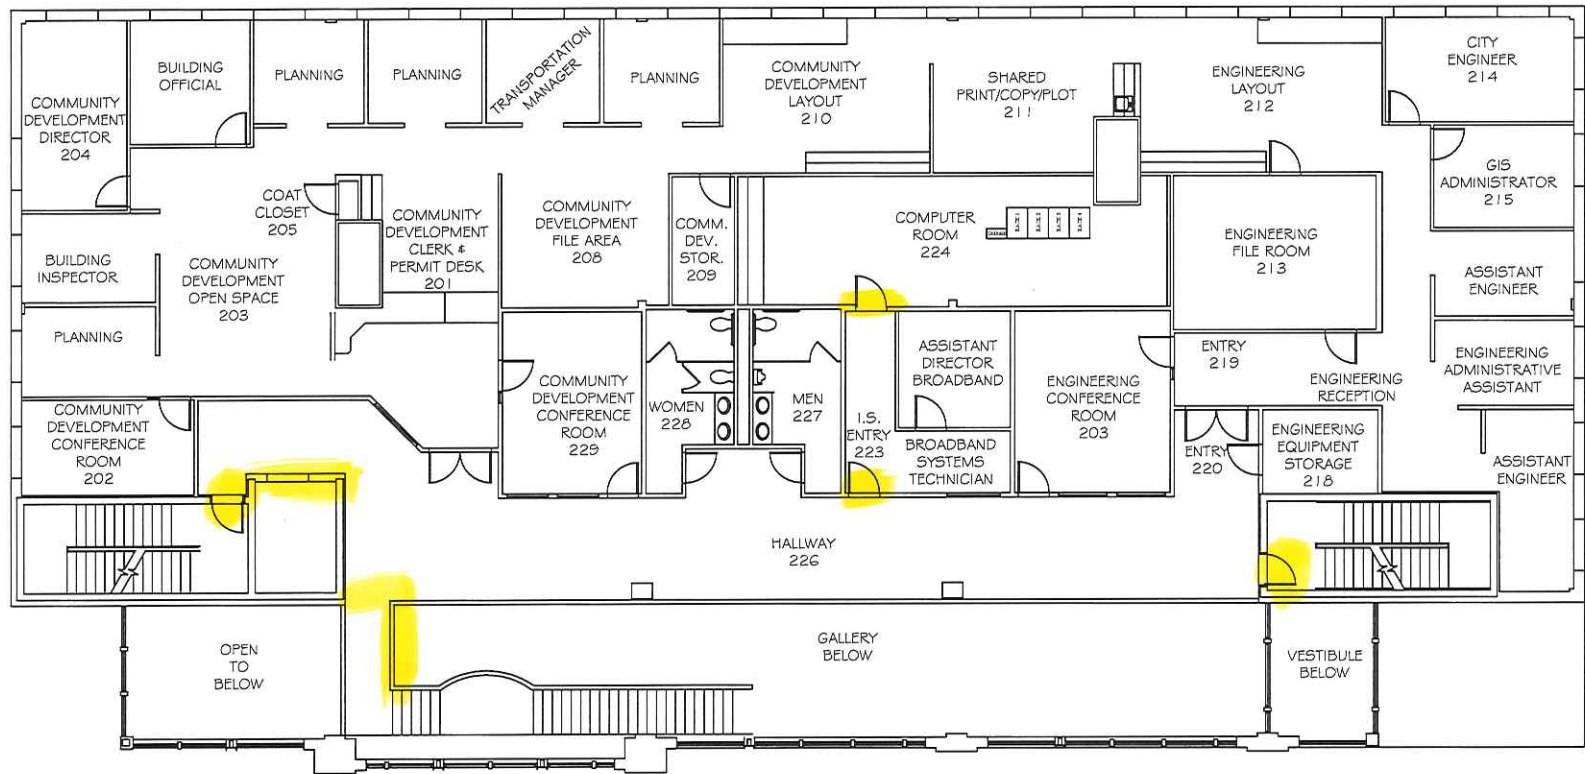

SECOND FLOOR- ENGINEERING, COMMUNITY DEVELOPMENT AND INFORMATION SERVICES DEPARTMENTS

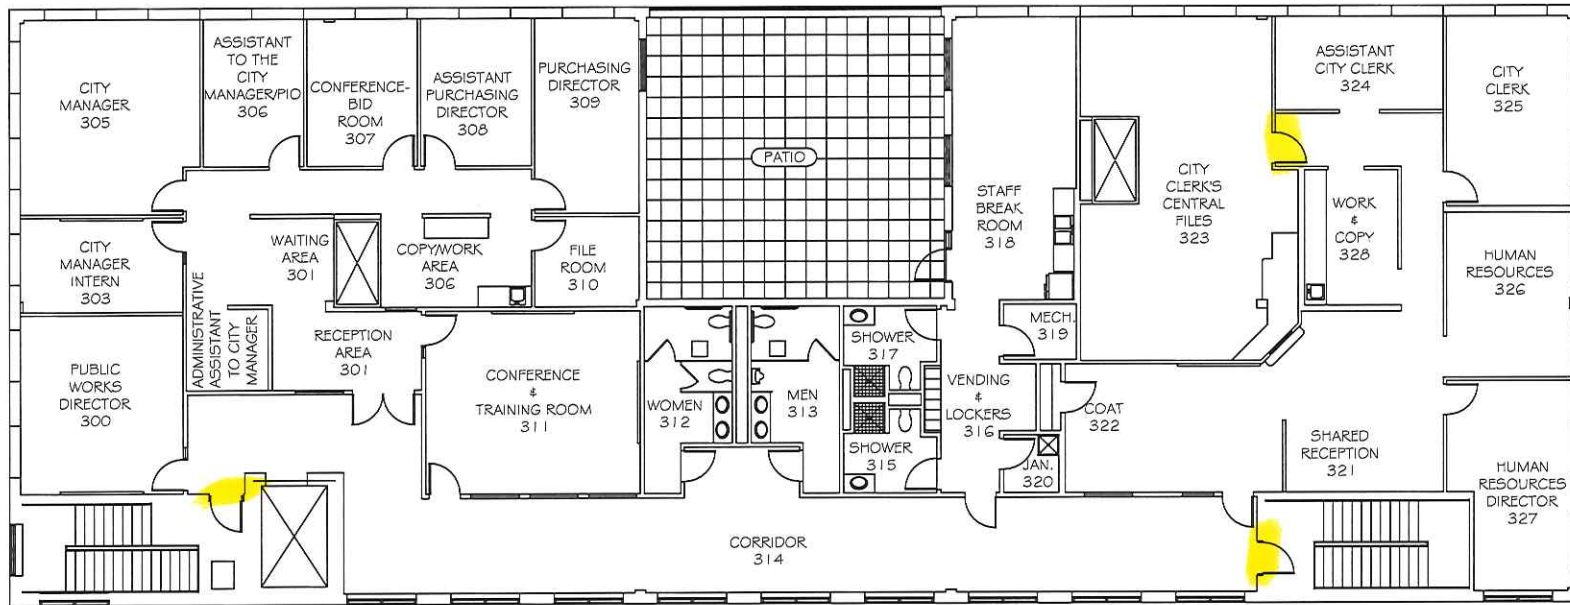

THIRD FLOOR- CITY MANAGER, CITY CLERK, HUMAN RESOURCES AND PURCHASING DEPARTMENTS