


CDOT UTILITY ROUTING LOCATIONS

PUBLIC RESTROOMS LOCATION PLAN

# Public Restrooms



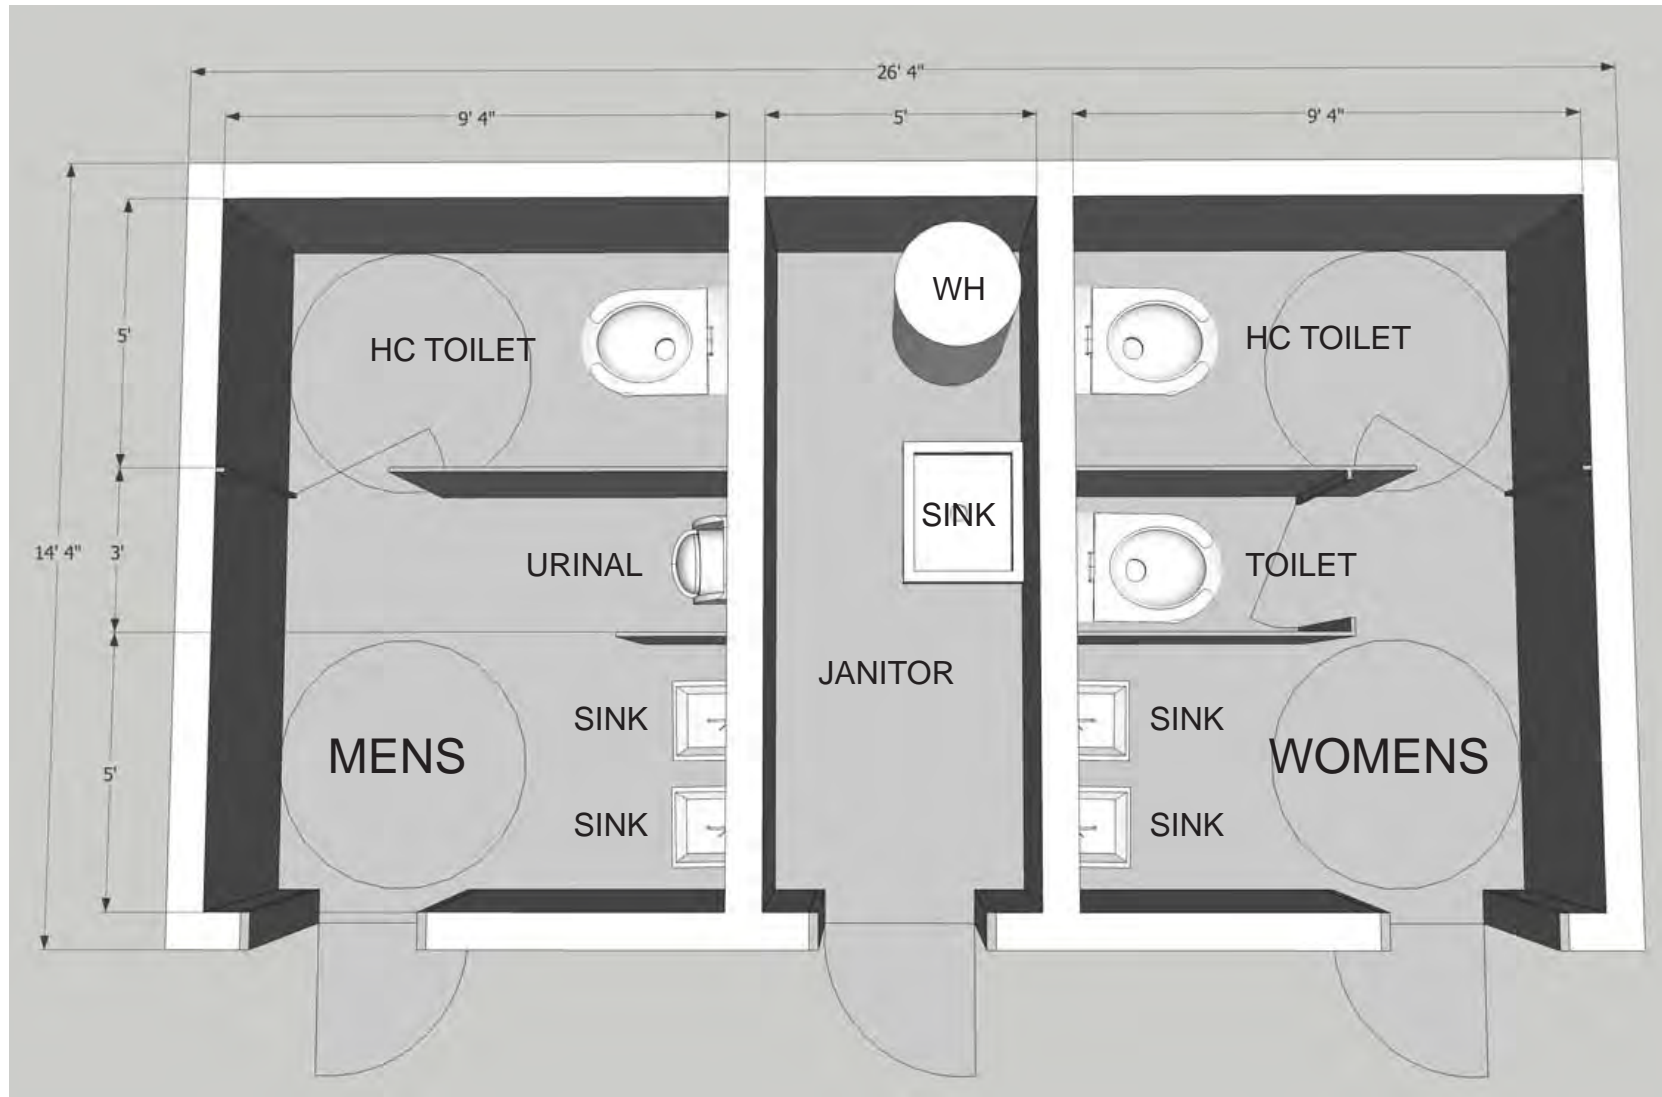


3-DIMENSIONAL FLOOR PLAN VIEW

The floor plan is organized with identical sized Mens and Womens rooms (variation of fixtures) with ample 5 foot radius wheelchair turning space. All interior walls, floor and ceiling have durable finishes for maintenance. The janitor room has mechanical, water heater, service sink and hose bibs for cleaning. Access to all plumbing is centrally located for ease of repair/replacement. All rooms have floor drains, energy efficient lighting and mechanical ventilation. Access doors have a timed mechanism for controlled access at specific times of the day.

PUBLIC RESTROOMS 3D SKETCHUP VIEWS

# Public Restrooms

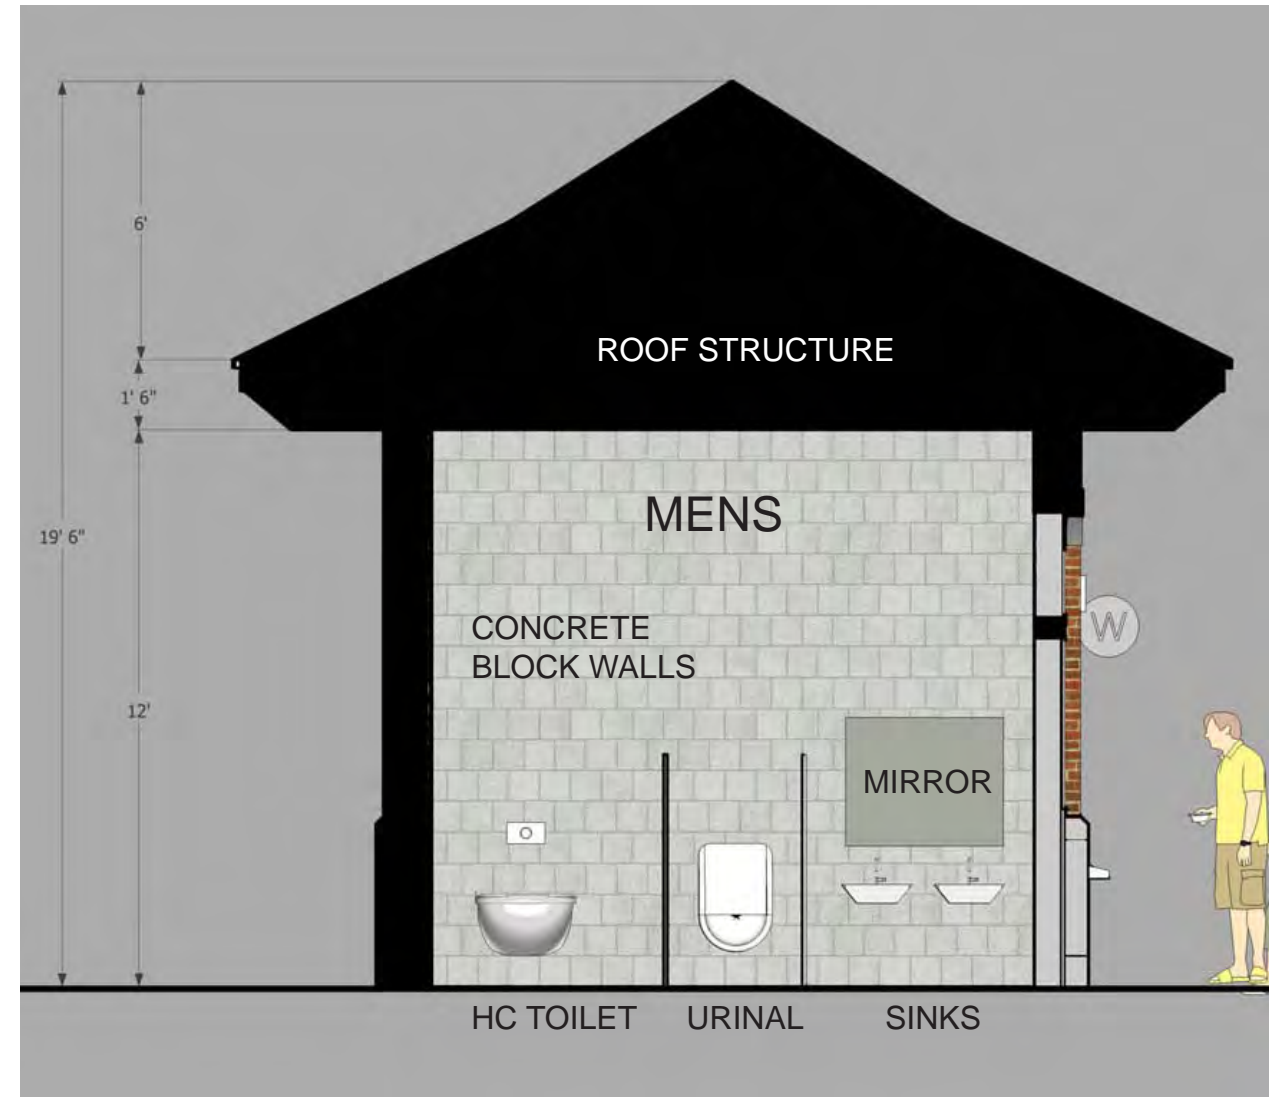

BUILDING SECTION