


# Aerial Closure Mounting w/ One CLAS Snowshoe and Enough Slack to Bring Closure to the Ground (Strand Mount)

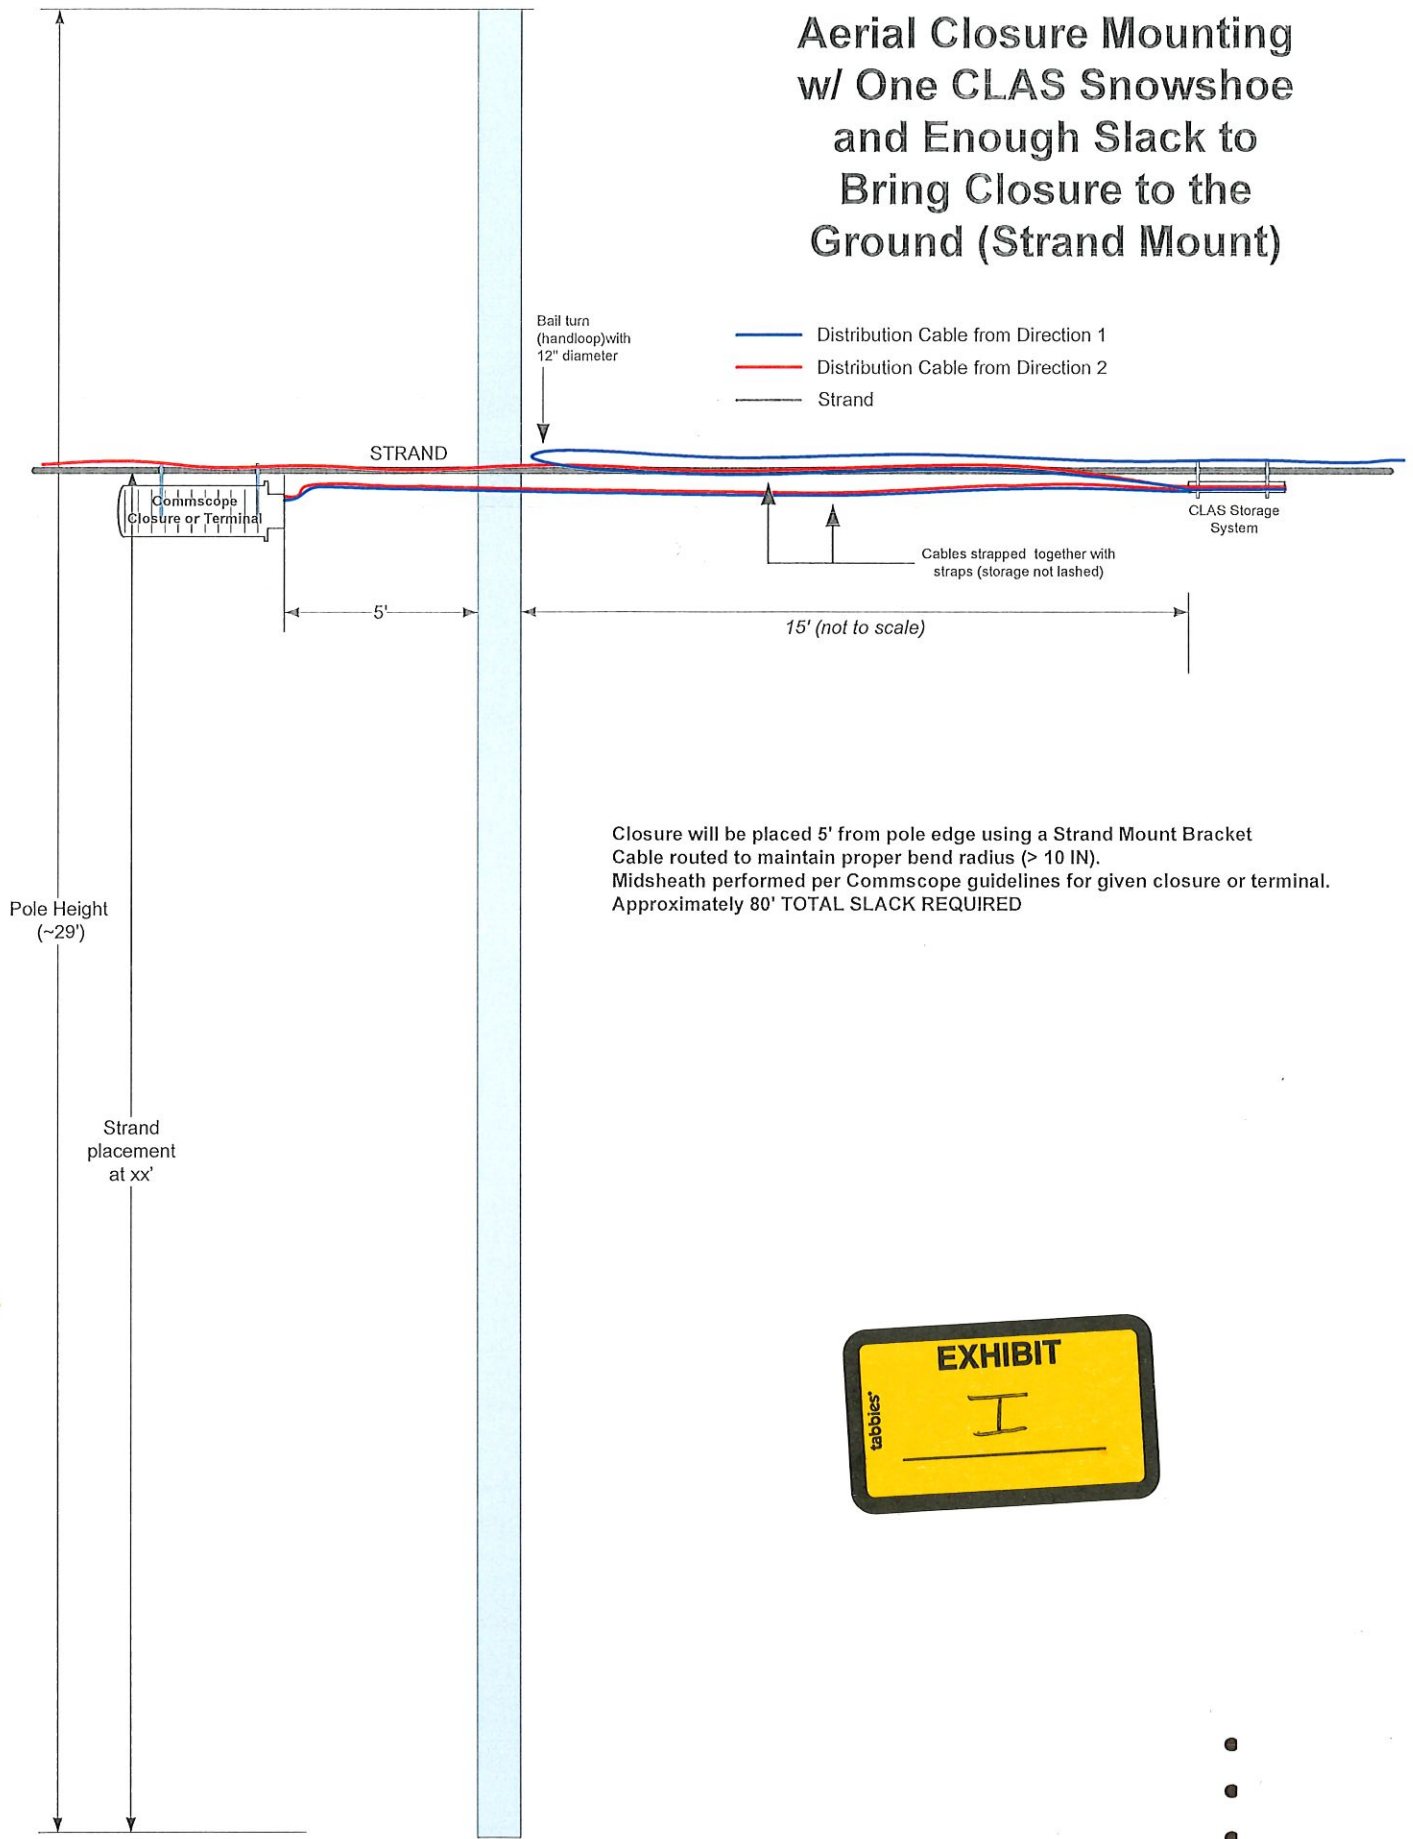

Closure will be placed 5' from pole edge using a Strand Mount Bracket  
 Cable routed to maintain proper bend radius (> 10 IN).  
 Midsheath performed per Commscope guidelines for given closure or terminal.  
 Approximately 80' TOTAL SLACK REQUIRED

